
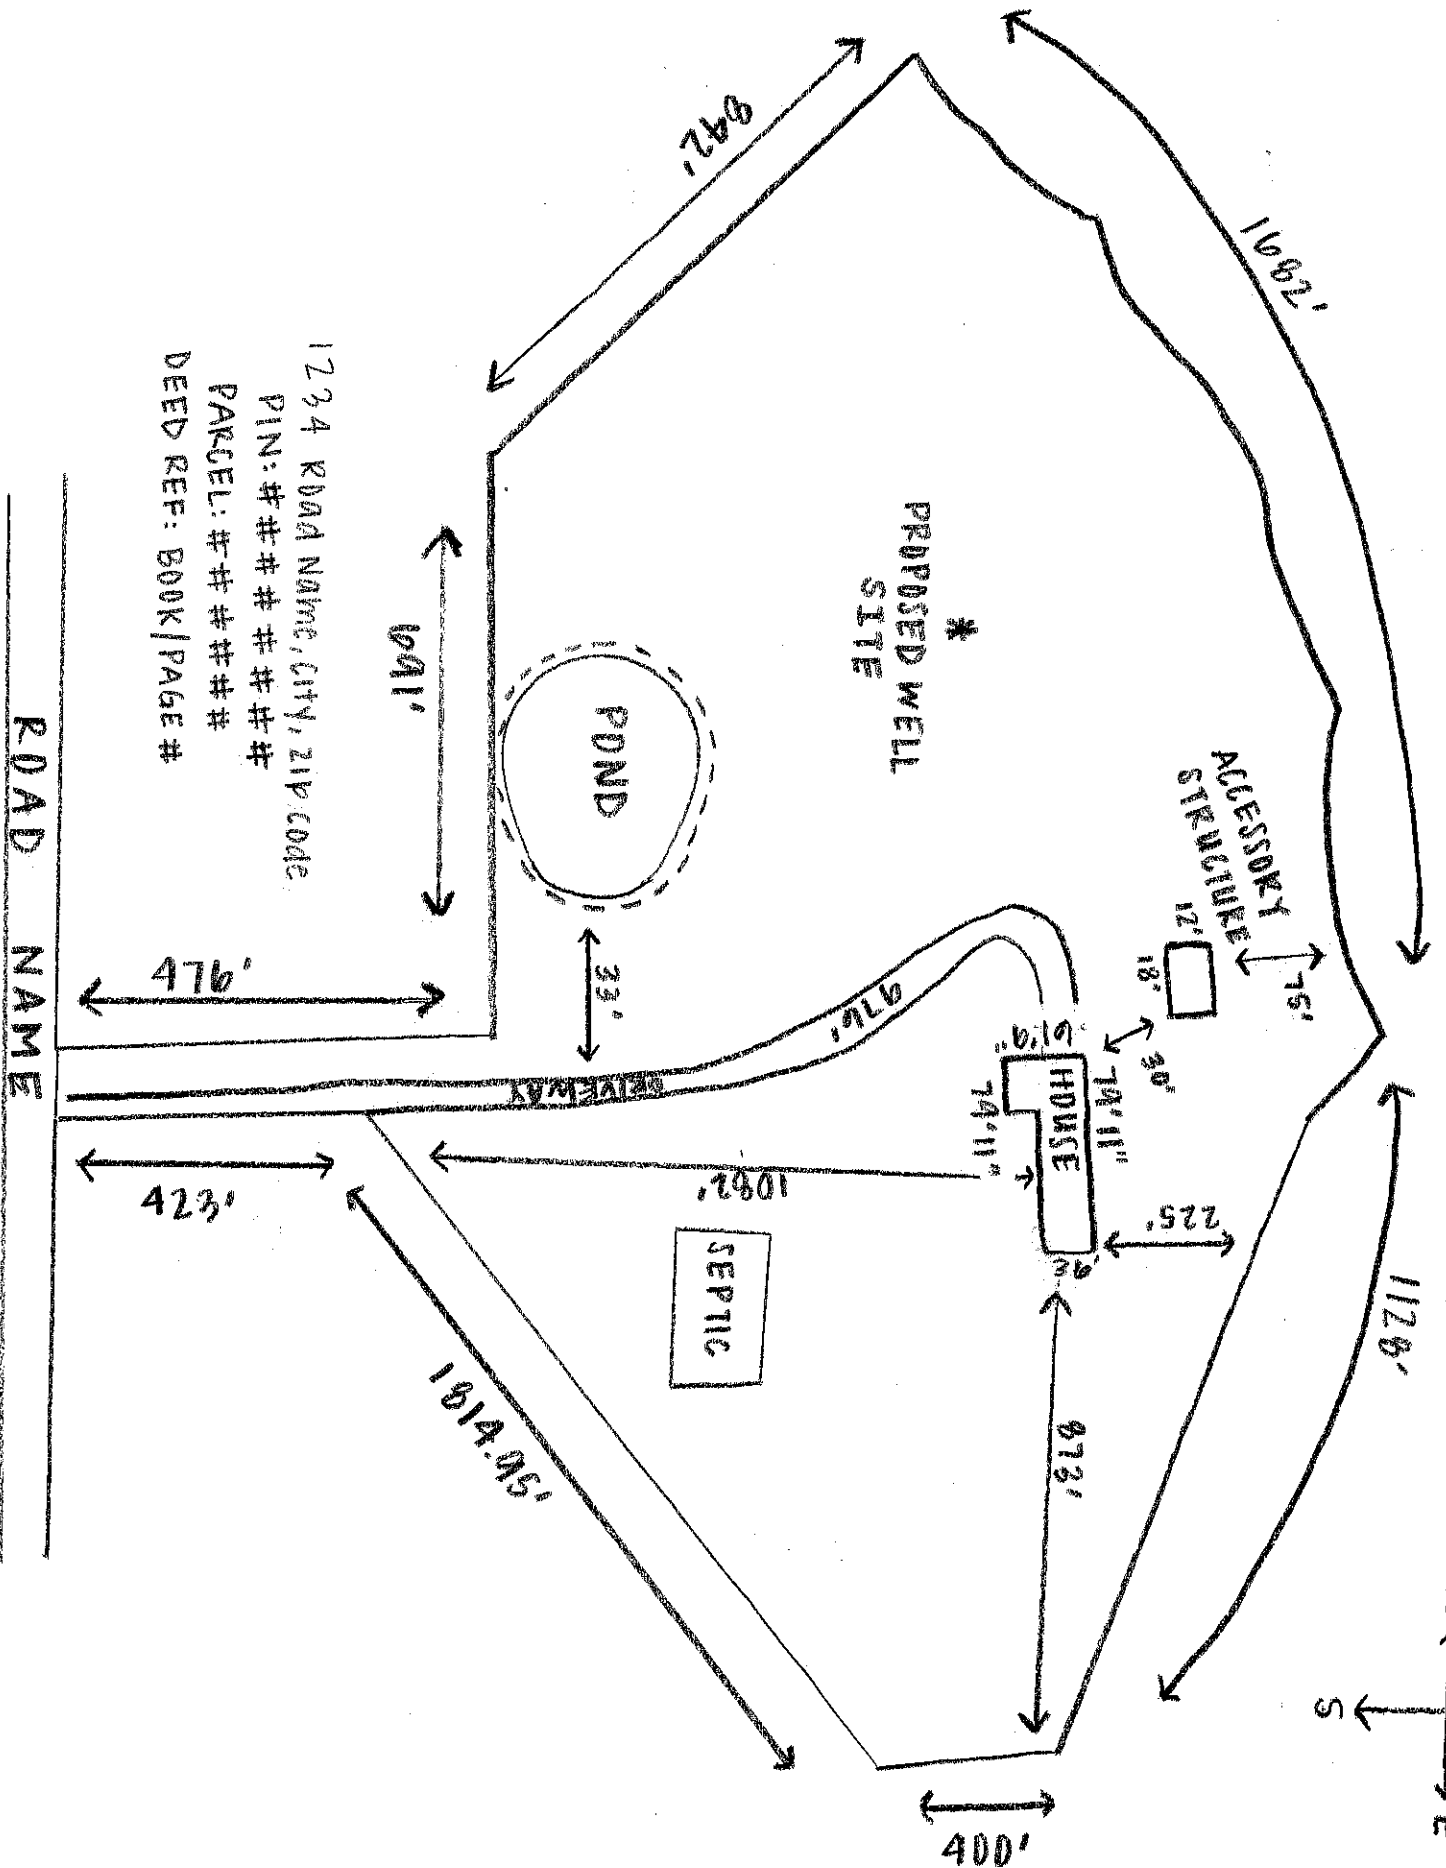


SAMPLE SITE PLAN

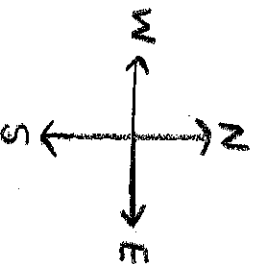

1234 ROAD NAME, CITY, ZIP CODE
 PIN: #####
 PARCEL: #####
 DEED REF: BOOK/PAGE #

ROAD NAME